


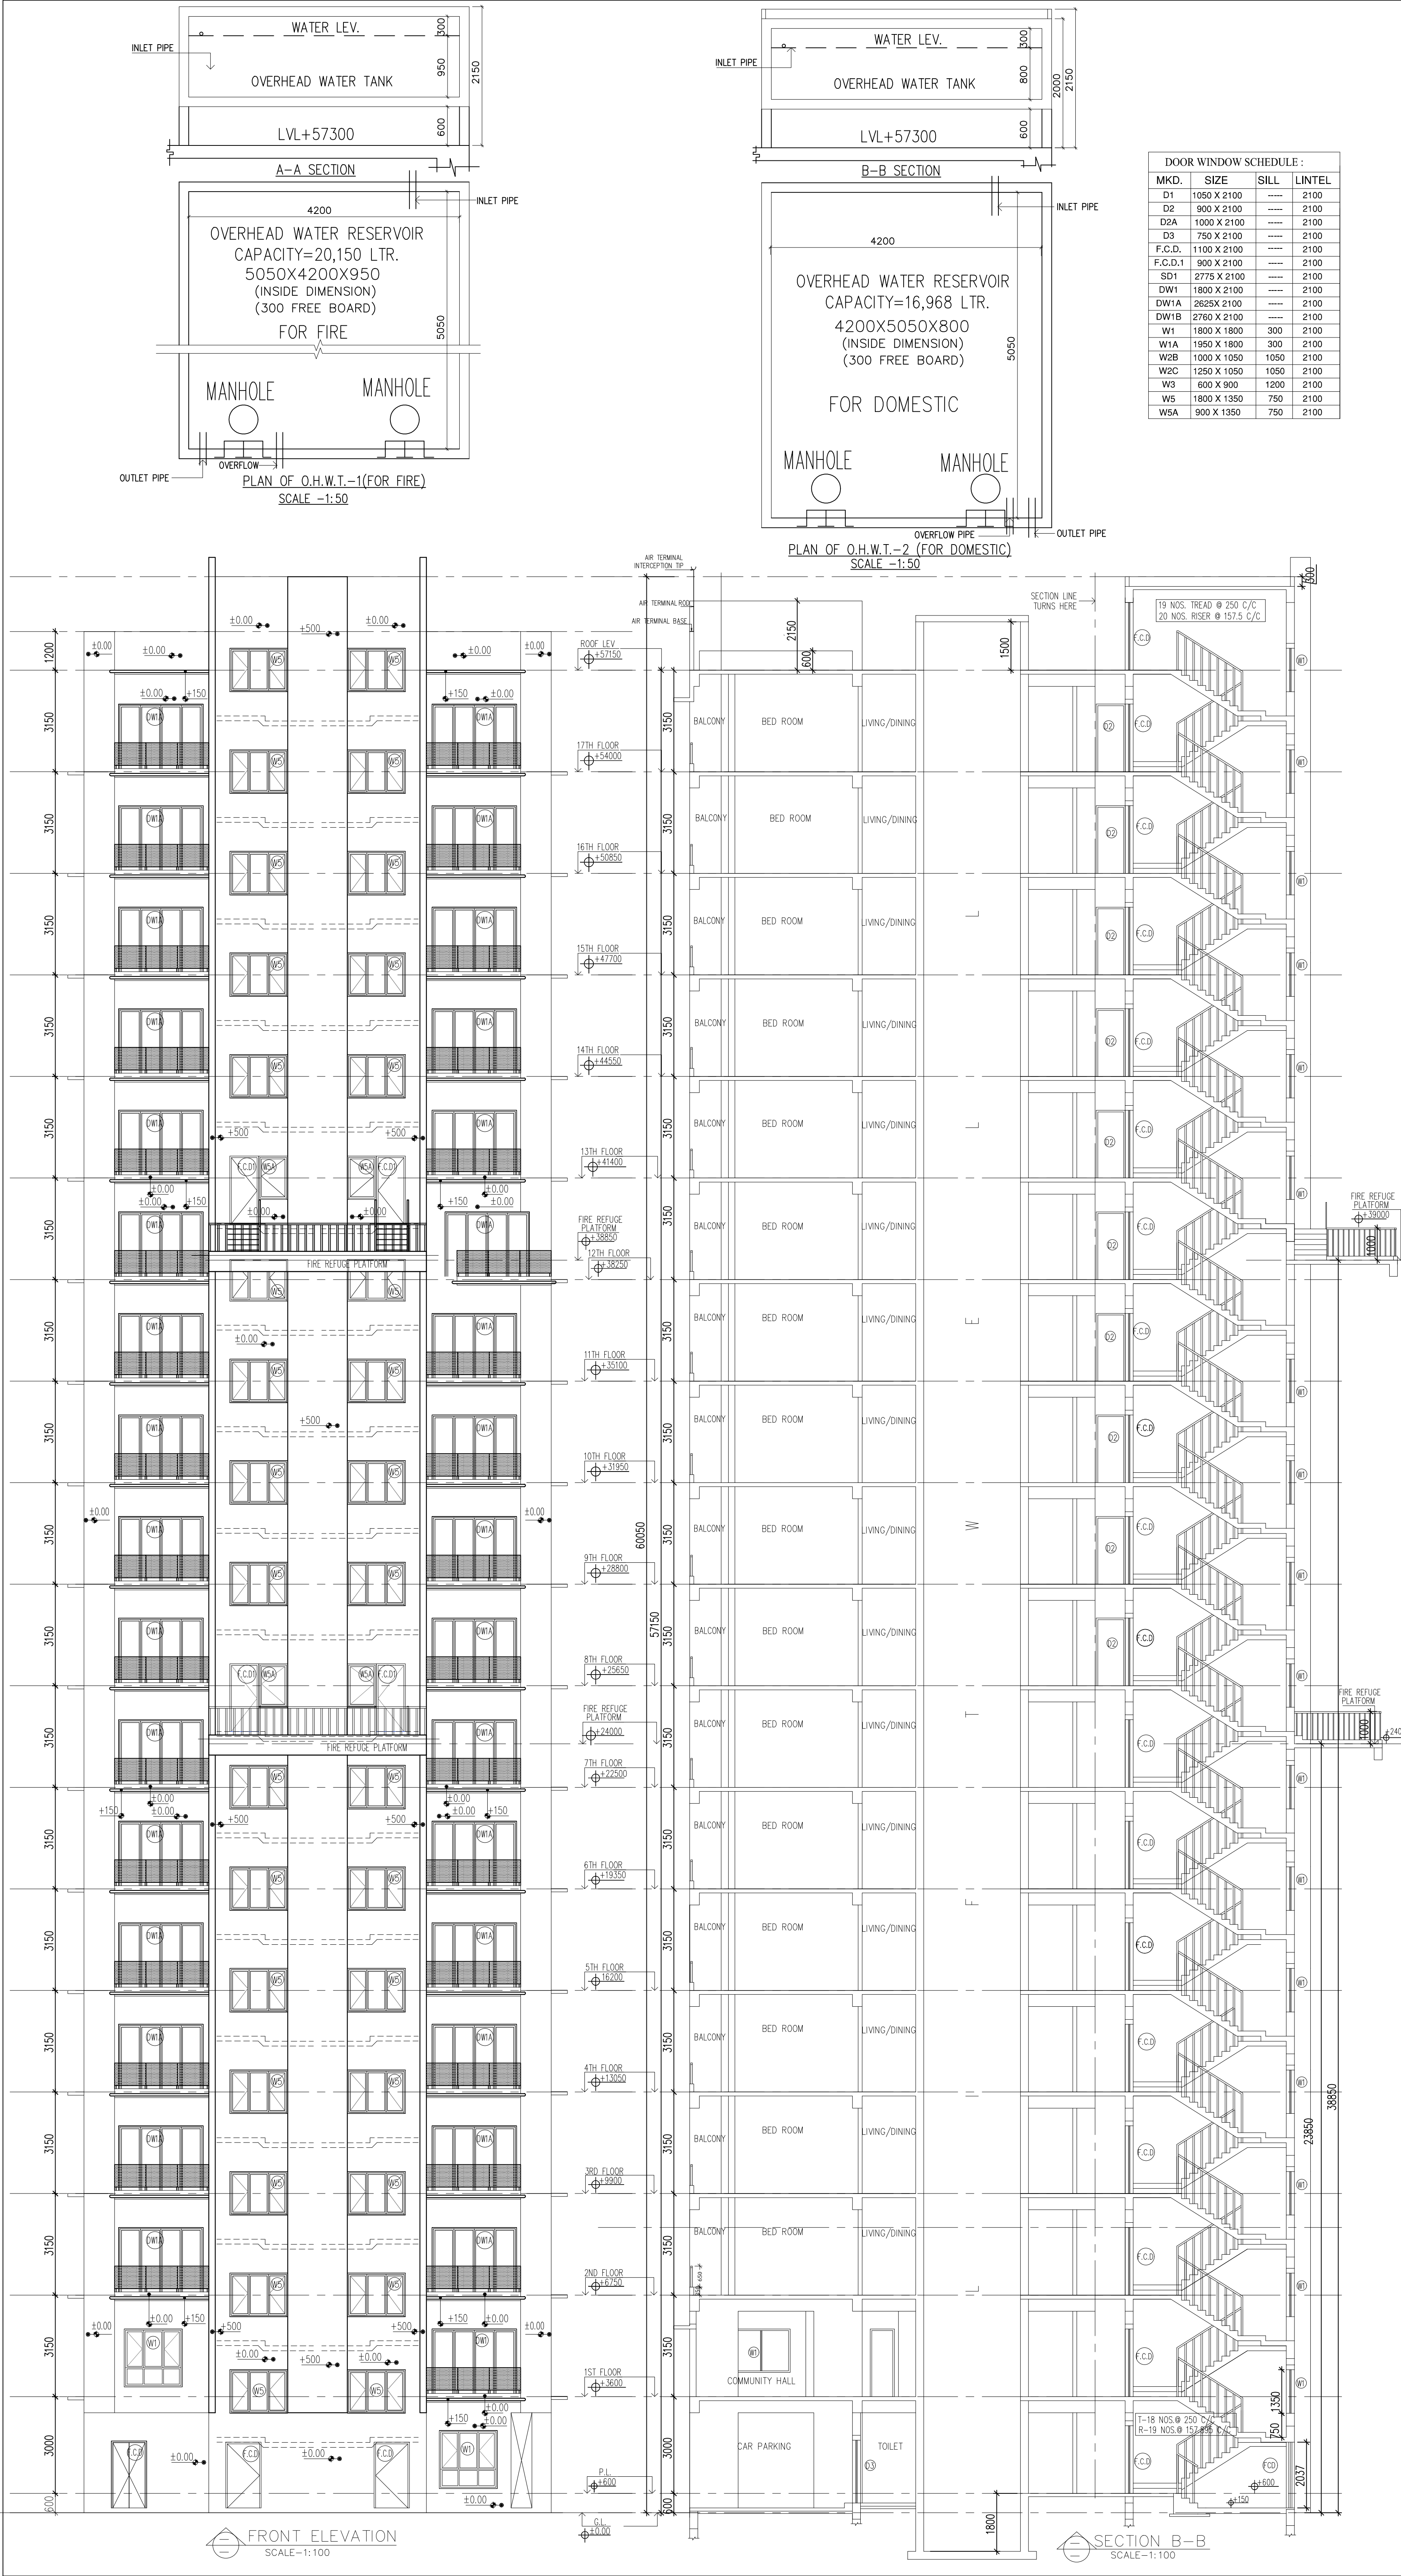

DOOR WINDOW SCHEDULE :			
MKD.	SIZE	SILL	UNTEL
D1	1050 X 2100	----	2100
D2	900 X 2100	----	2100
D2A	1000 X 2100	----	2100
D3	750 X 2100	----	2100
F.C.D.1	1100 X 2100	----	2100
F.C.D.1	900 X 2100	----	2100
SD1	2775 X 2100	----	2100
DW1	1800 X 2100	----	2100
DW1A	2625X 2100	----	2100
DW1B	2760 X 2100	----	2100
WT	1800 X 1800	300	2100
W1A	1950 X 1800	300	2100
W2B	1000 X 1050	1050	2100
W2C	1250 X 1050	1050	2100
W3	600 X 900	1200	2100
W5	1800 X 1350	750	2100
W5A	900 X 1350	750	2100

PROJECT:
COMPLETION PLAN OF G+17 STORIED RESIDENTIAL BUILDING
AT PREMISES NO.-11-3333 (PLOT NO. DC-195) NEW TOWN,
KOLKATA

APPLICANT & OWNER :
MAGNUM CO-OPERATIVE HOUSING SOCIETY LIMITED

NOTES:
1. ALL DIMENSIONS ARE IN MM.
2. DISCREPANCIES IN DIMENSIONS OR OTHERWISE SHOULD BE BROUGHT TO THE NOTICE OF CONSULTANT BEFORE STARTING THE WORK.
3. THIS DRAWING SUPERSEDES EARLIER DRAWINGS.
4. ALL BRICKWORK PLASTERING INSIDE OR OUTSIDE ARE IN THE RATIO OF 1:6 & 1:4 RESPECTIVELY & OUTSIDE PLASTERING CONTAINS WATER PROOFING.
5. THIS DRAWING SHOULD BE READ ONLY AND NOT TO BE SCALED.
6. ALL CIVIL WORKS ARE AS PER I.S.456 AND ALL REINFORCEMENT AS PER I.S.1176
7. ALL R.C.C. WORK SHOULD BE DONE AS PER SPECIFICATIONS MENTIONED IN THE STRUCTURAL DRAWINGS.
8. ALL PRECAUTIONARY MEASURES SHALL BE TAKEN AT THE TIME OF CONSTRUCTION OF SOI UNDERGROUND RESERVOIR.
9. DEPTH OF WATER RESERVOIR SHALL NOT BE MORE THAN THE DEPTH OF MAIN COLUMN FOUNDATION.
10. ALL EXTERNAL WALLS ARE 200 THK. AND ALL INTERNAL WALLS ARE 125/75 THK. UNLESS OTHERWISE SPECIFIED.
11. THIS DRAWING SHOULD BE USED FOR SANCTION PURPOSE ONLY.
12. LIFT DOORS SHALL BE F.C.D.
13. ALL BALCONY & CHAJJA PROJECTIONS ARE 500 MM.

UNDERTAKING BY THE APPLICANT :

APPLICANT: Anjli Banerjee
ADDRESS : B-6/2, Diamond Park, Joka, Kolkata-700104

CERTIFICATE OF THE ARCHITECT
I certify that all the Architectural Drawings of the project at Premises No.11-3333, PLOT NO. DC-195, have been prepared by me complying with the New Town Kolkata Building Rules, 2009. I also certify that the plans and the drawings prepared by me comply with all Provisions regarding the Fire Protection as per the prevailing National Building Code. I shall be held responsible if any incorrect information furnished by me or any violation of provisions of these rules or the prevailing National Building Code is found in any of the drawing & documents signed by me and submitted to the Sactioning Authority for obtaining sanction.Position of departmental manhole at site is being certified by me on verification.

ABHIJIT SAHA
ARCHITECT
REG.NO.-ARCH/HDCO/18/00021

CERTIFICATE OF THE GEO-TECHNICAL ENGINEER :
IT IS CERTIFIED THAT THE COMPREHENSIVE GEO-TECHNICAL REPORT ON SOIL INVESTIGATION HAS BEEN PREPARED BY ME FOR DESIGN AND CALCULATION OF THE FOUNDATION BY ANALYSING THE SOIL SAMPLES FOR ESTIMATING THE BEARING CAPACITY OF THE SOIL ON WHICH FOUNDATION OF STRUCTURE WILL BE CONSTRUCTED. I SHALL ALSO CHECK THE NATURE OF THE SOIL AFTER EXCAVATION AT SITE SO THAT FOUNDATION IS EXTENDED UP TO APPROPRIATE DEPTH THAT HAVE BEEN COMPLETED.

GEO-TECHNICAL ENGINEER'S NAME :- PRADIP BHAIKUM
ENROLLMENT NO. :- GTER/NKDA/10/00025
NAME & ENROLLMENT NO. OF GEO-TECHNICAL ENGINEER

CERTIFICATE OF THE STRUCTURAL ENGINEER :
CERTIFIED THAT THE STRUCTURAL DRAWING AND DESIGN OF BOTH THE FOUNDATION AND SUPERSTRUCTURE OF THE BUILDING BUILDING HAS BEEN MADE CONSIDERING THE SOIL TEST REPORT (AS PER THESE RULES AND THE REGULATIONS MADE UNDER THE ACT) AND ALSO CONSIDERING ALL POSSIBLE LOADS, SEISMIC LOAD AND THE MOMENTS GENERATED BY THE PROPOSED STRUCTURE AS PER BUREAU OF INDIAN STANDARDS AND NATIONAL BUILDING CODE OF INDIA AND CERTIFIED THAT IT IS SAFE AND STABLE IN ALL RESPECT AND THESE PROVISIONS SHALL BE ADHERED TO DURING THE CONSTRUCTION.

STRUCTURAL ENGINEER'S NAME :- MAINAK MAJUMDAR
ENROLLMENT NO. :- STER/NKDA/10/00020
NAME & ENROLLMENT NO. OF STRUCTURAL ENGINEER

SHEET TITLE :-
GROUND FLOOR PLAN, AREA CALCULATION,
BOUNDARY WALL DETAILS, DOOR WINDOW
SCHEDULE.

DEALT BY: FARUK
DATE: 26-05-2025
DWC NO. AXIS/NT/3977/CC/06
SCALE: 1:100 OTHERWISE MENTION

Consultant :
axis
ARCHITECTS, ENGINEERS, PLANNERS
DD-185, 1ST FLOOR, STREET NO. 295, ACTION AREA- ID,
NEWTOWN, KOLKATA-700156.
phone : (033) 4604 2323, E- mail : arch.axis2011@gmail.com

THIS DRAWING IS A PROPERTY OF AXIS. ANY MODIFICATION, CHANGES, DEVIATIONS ARE NOT PERMISSIBLE WITHOUT PRIOR INTIMATION OF THE ARCHITECT. TO THE CONTRARY THIS WILL BE TREATED AS ILLEGAL ACT.